
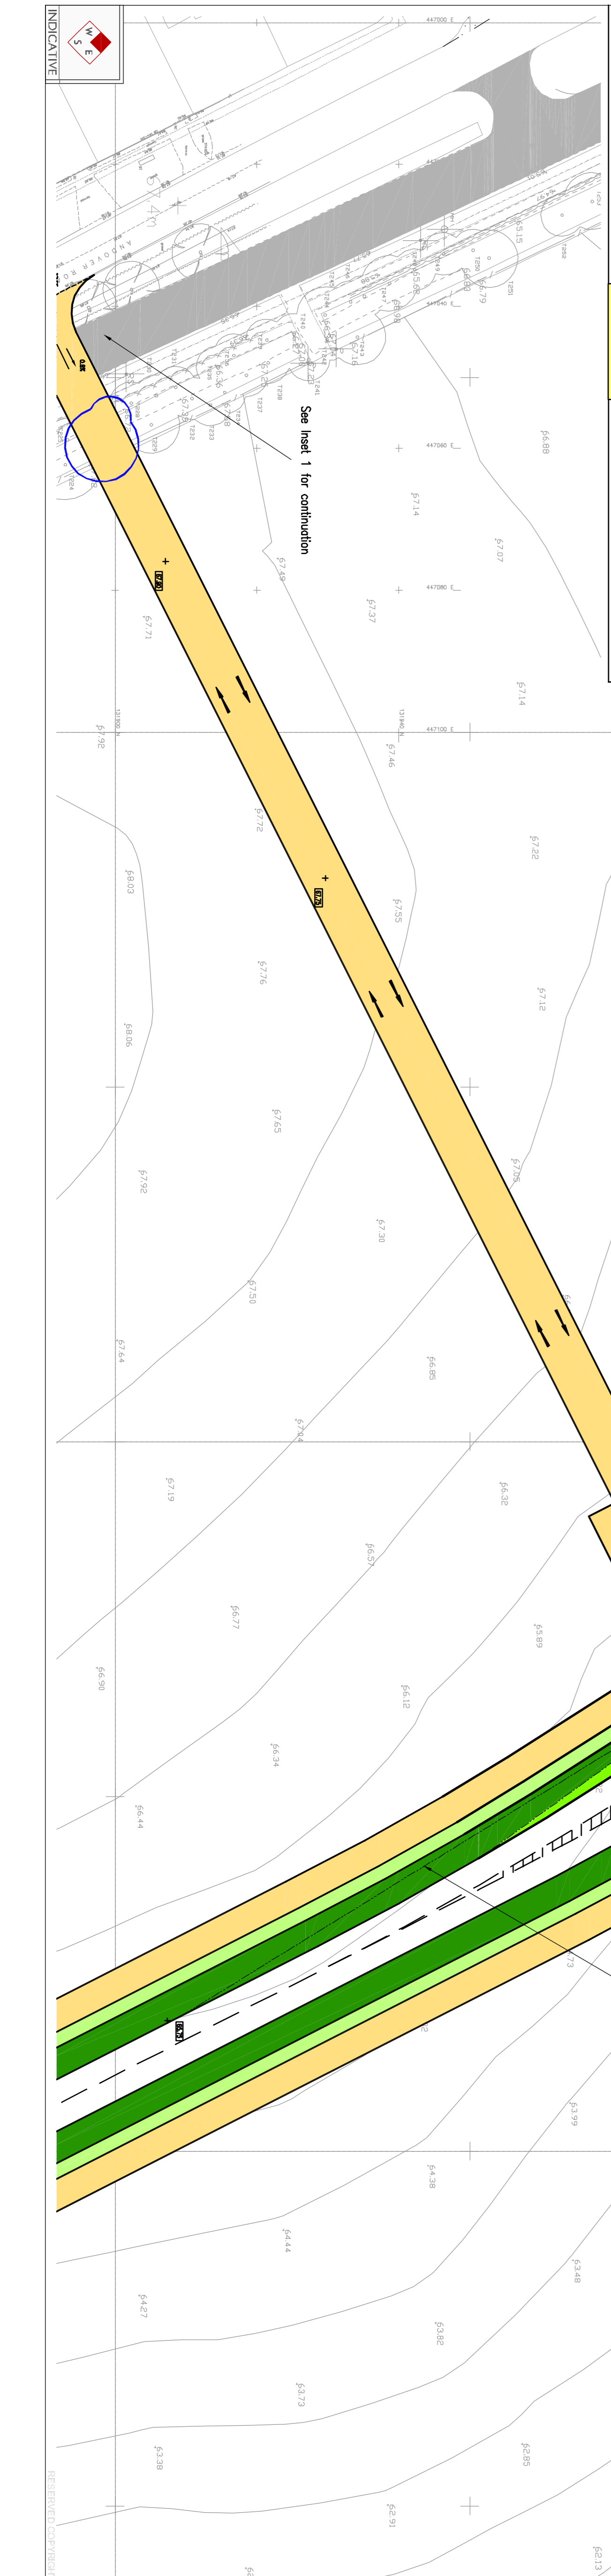


INSET 1

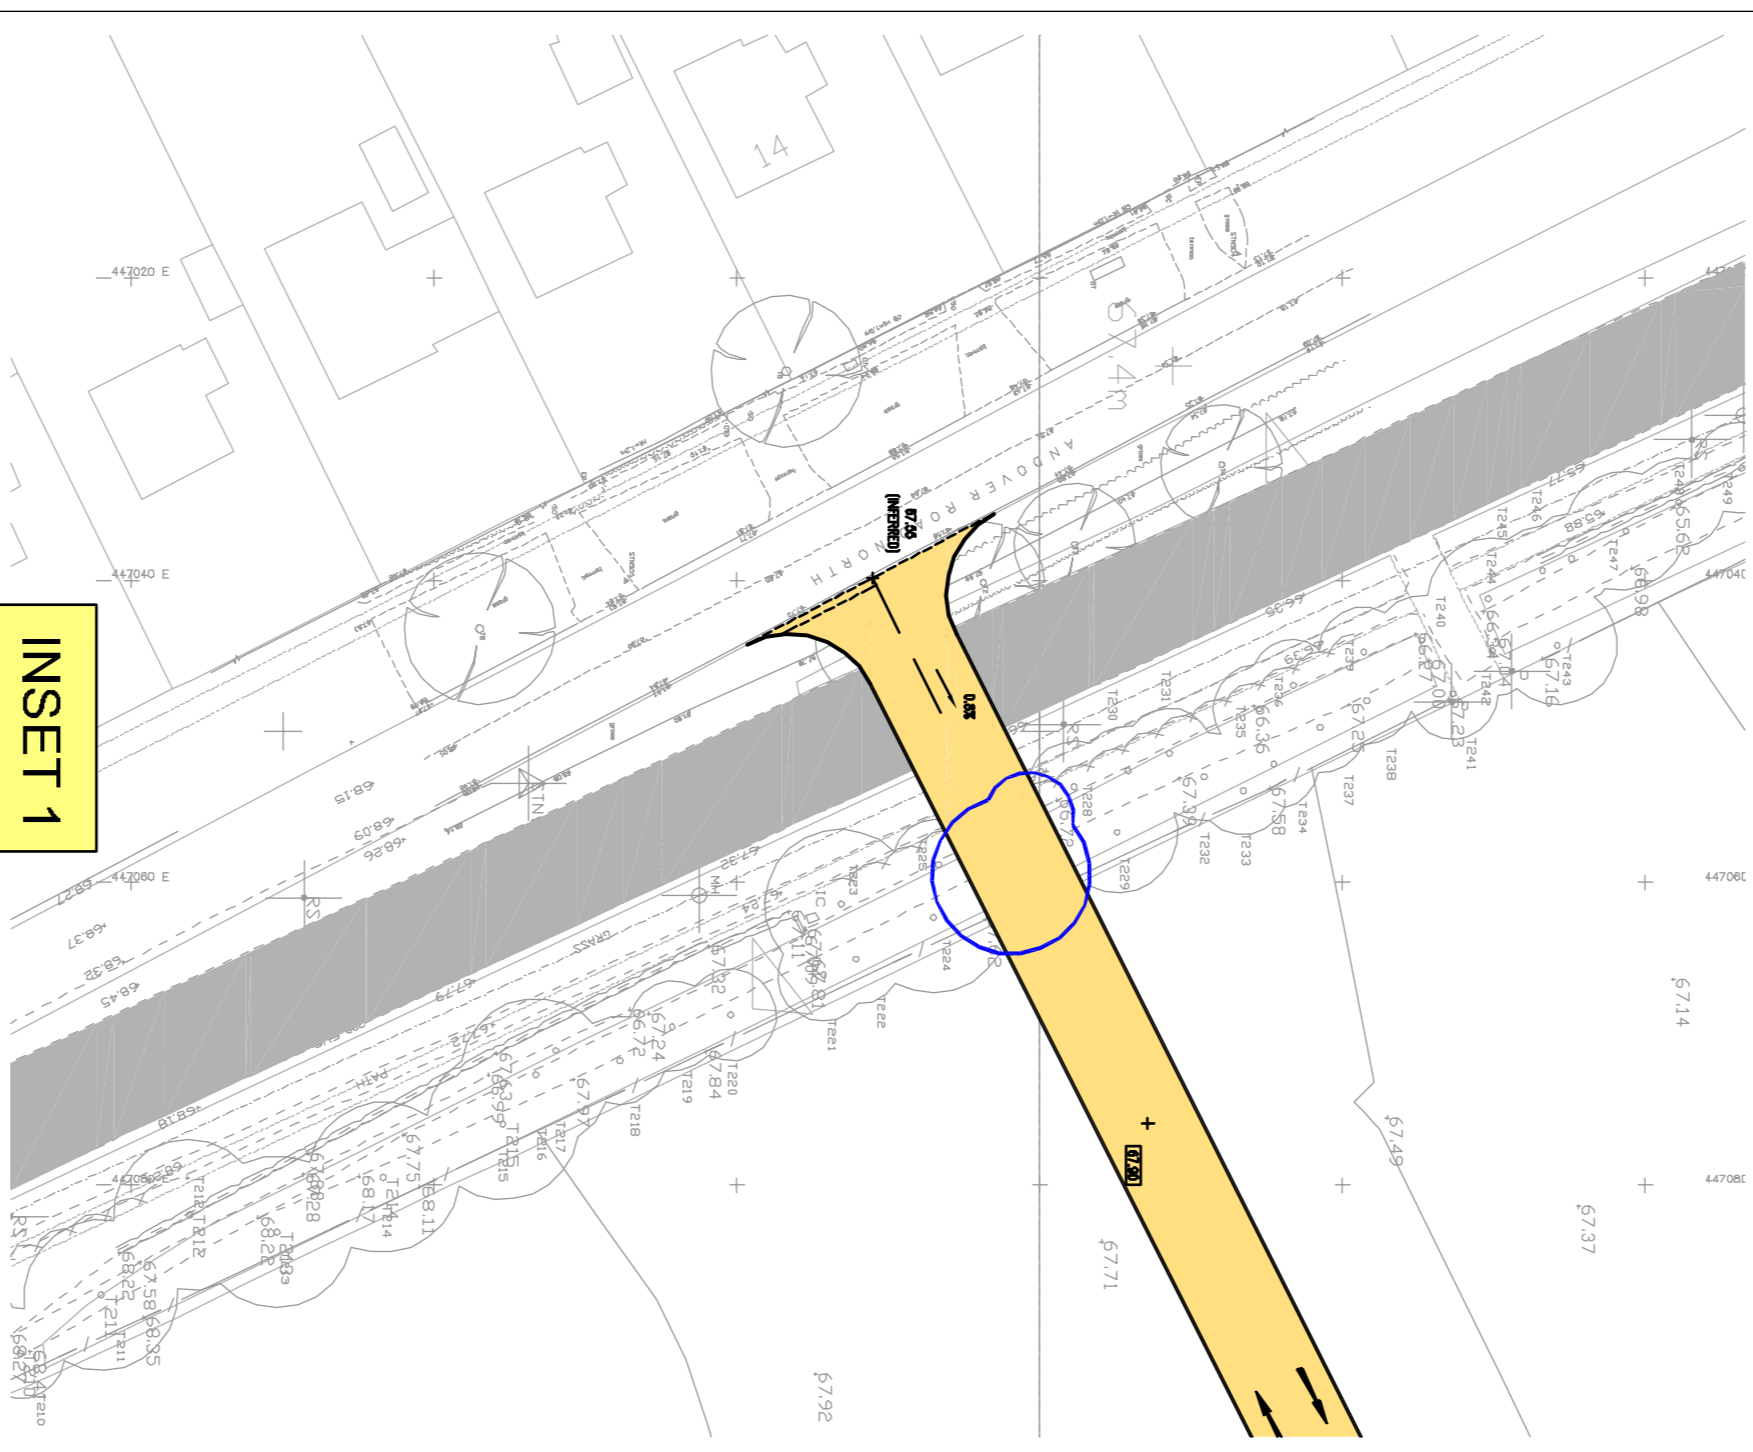

All-movement vehicular access and egress from Park and Ride Light site/development area

90m Forward Sight Stopping  
Distance to primary signal head, land accommodating splays to be dedicated as highway

90m Forward Sight Stopping  
Distance to primary signal head, land accommodating splays to be dedicated as highway

Proposed bollards to prevent vehicular access to footway/cycleway

Extent of 2.4km visibility splay

Extent of 2.4km visibility splay



Scheme Overview  
Not to Scale

- NOTES:
- TOUCHAN CROSSING FACILITIES PROVIDED TO THROUGH THE SITE.
  - EXTENT OF HATCHED ROAD MARKINGS TO BE CONSIDERED IN ASSOCIATION WITH LANDSCAPING PROPOSALS.

- KEY
- Shared surface
  - Shared footway/cycleway
  - Shared roadway/cycleway
  - Tree planting/landscaping
  - Service strip
  - Junction invisibility zone
  - Existing trees to be removed

NO	DATE	BY	CHKD	DESCRIPTION
1	15/01/20	PSW	MSW	Issue for client review
2	15/01/20	PSW	MSW	Issue for client review
CLIENT: CALA HOMES (SOUTH) LIMITED

PROJECT: BARTON FARM, WINCHESTER

21 Berkeley Square  
City  
BS8 1EP  
01173215400  
www.fpa.co.uk

TITLE: Proposed New Andover Road/Well House Lane Junction

STATUS: INFORMATION

SCALE: 1:500  
DATE: 08.04.09  
JOB NO: 0710-64

DRAWN: PSW  
CHECKED: MFF  
APPROVED: DGT  
REVISION: K