




A1
ORIGINAL
PLOT SIZE

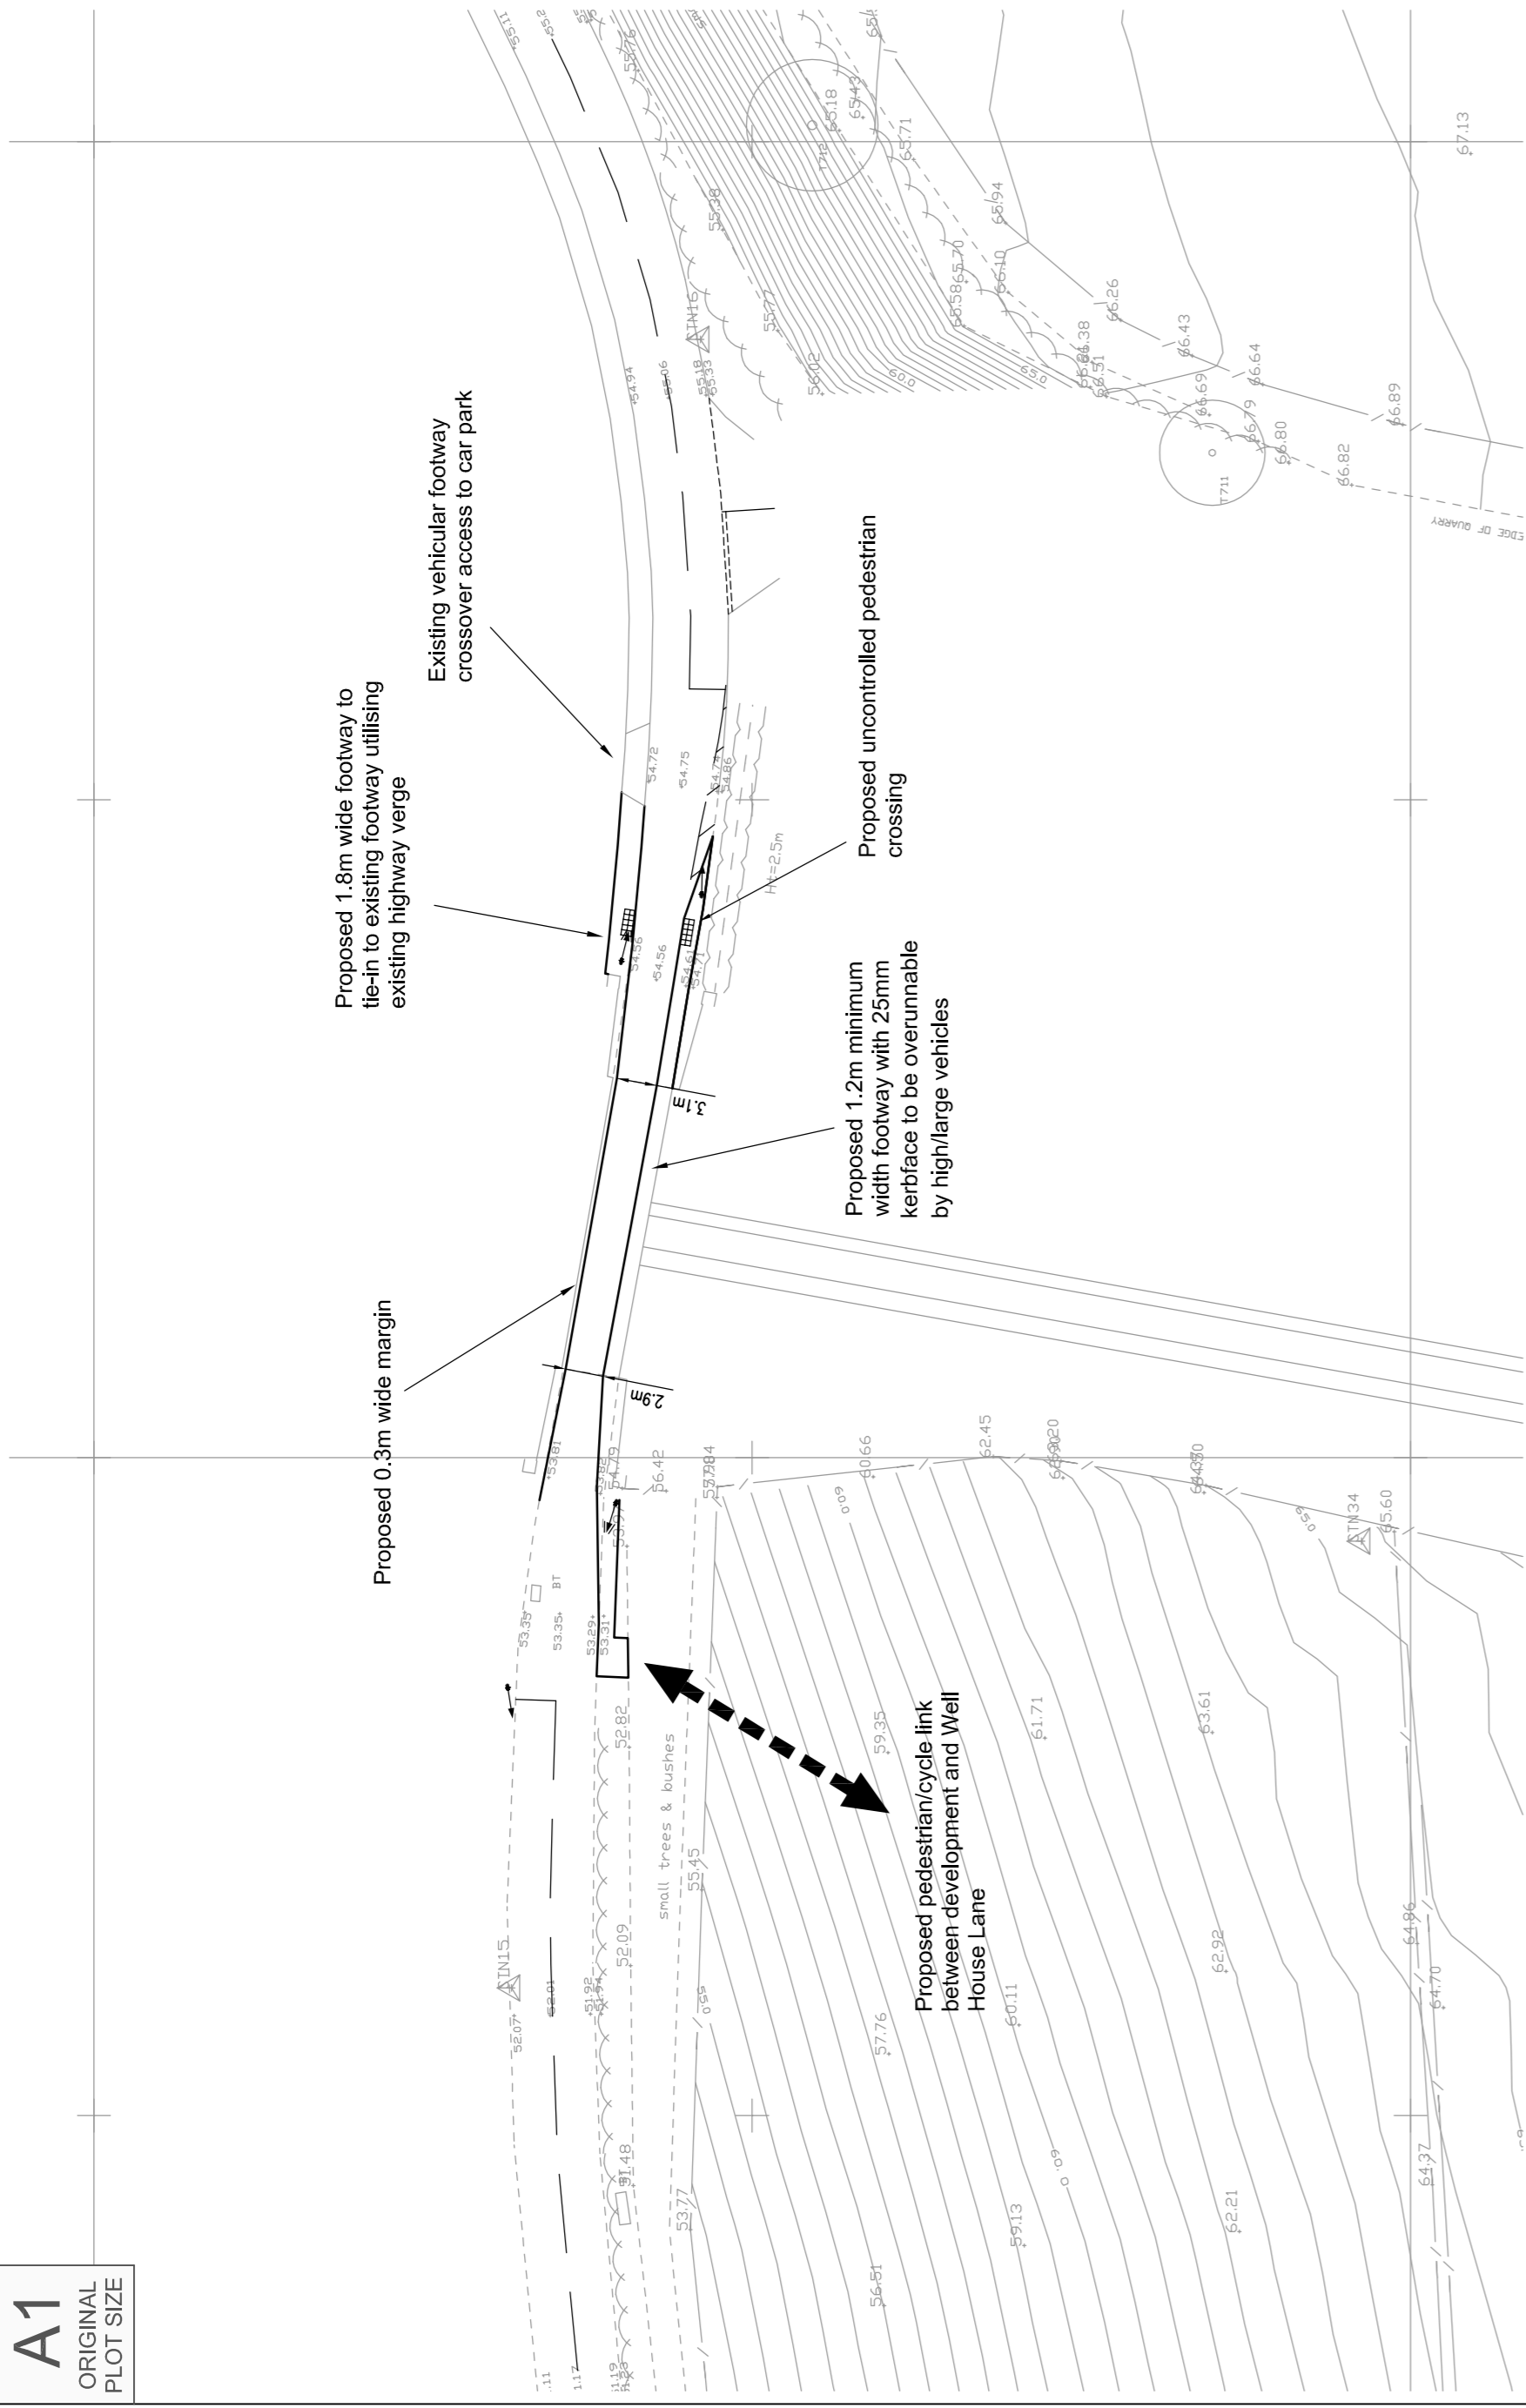

OPTION 1 - Reduced Carriageway Width and Proposed Overrunnable Footway

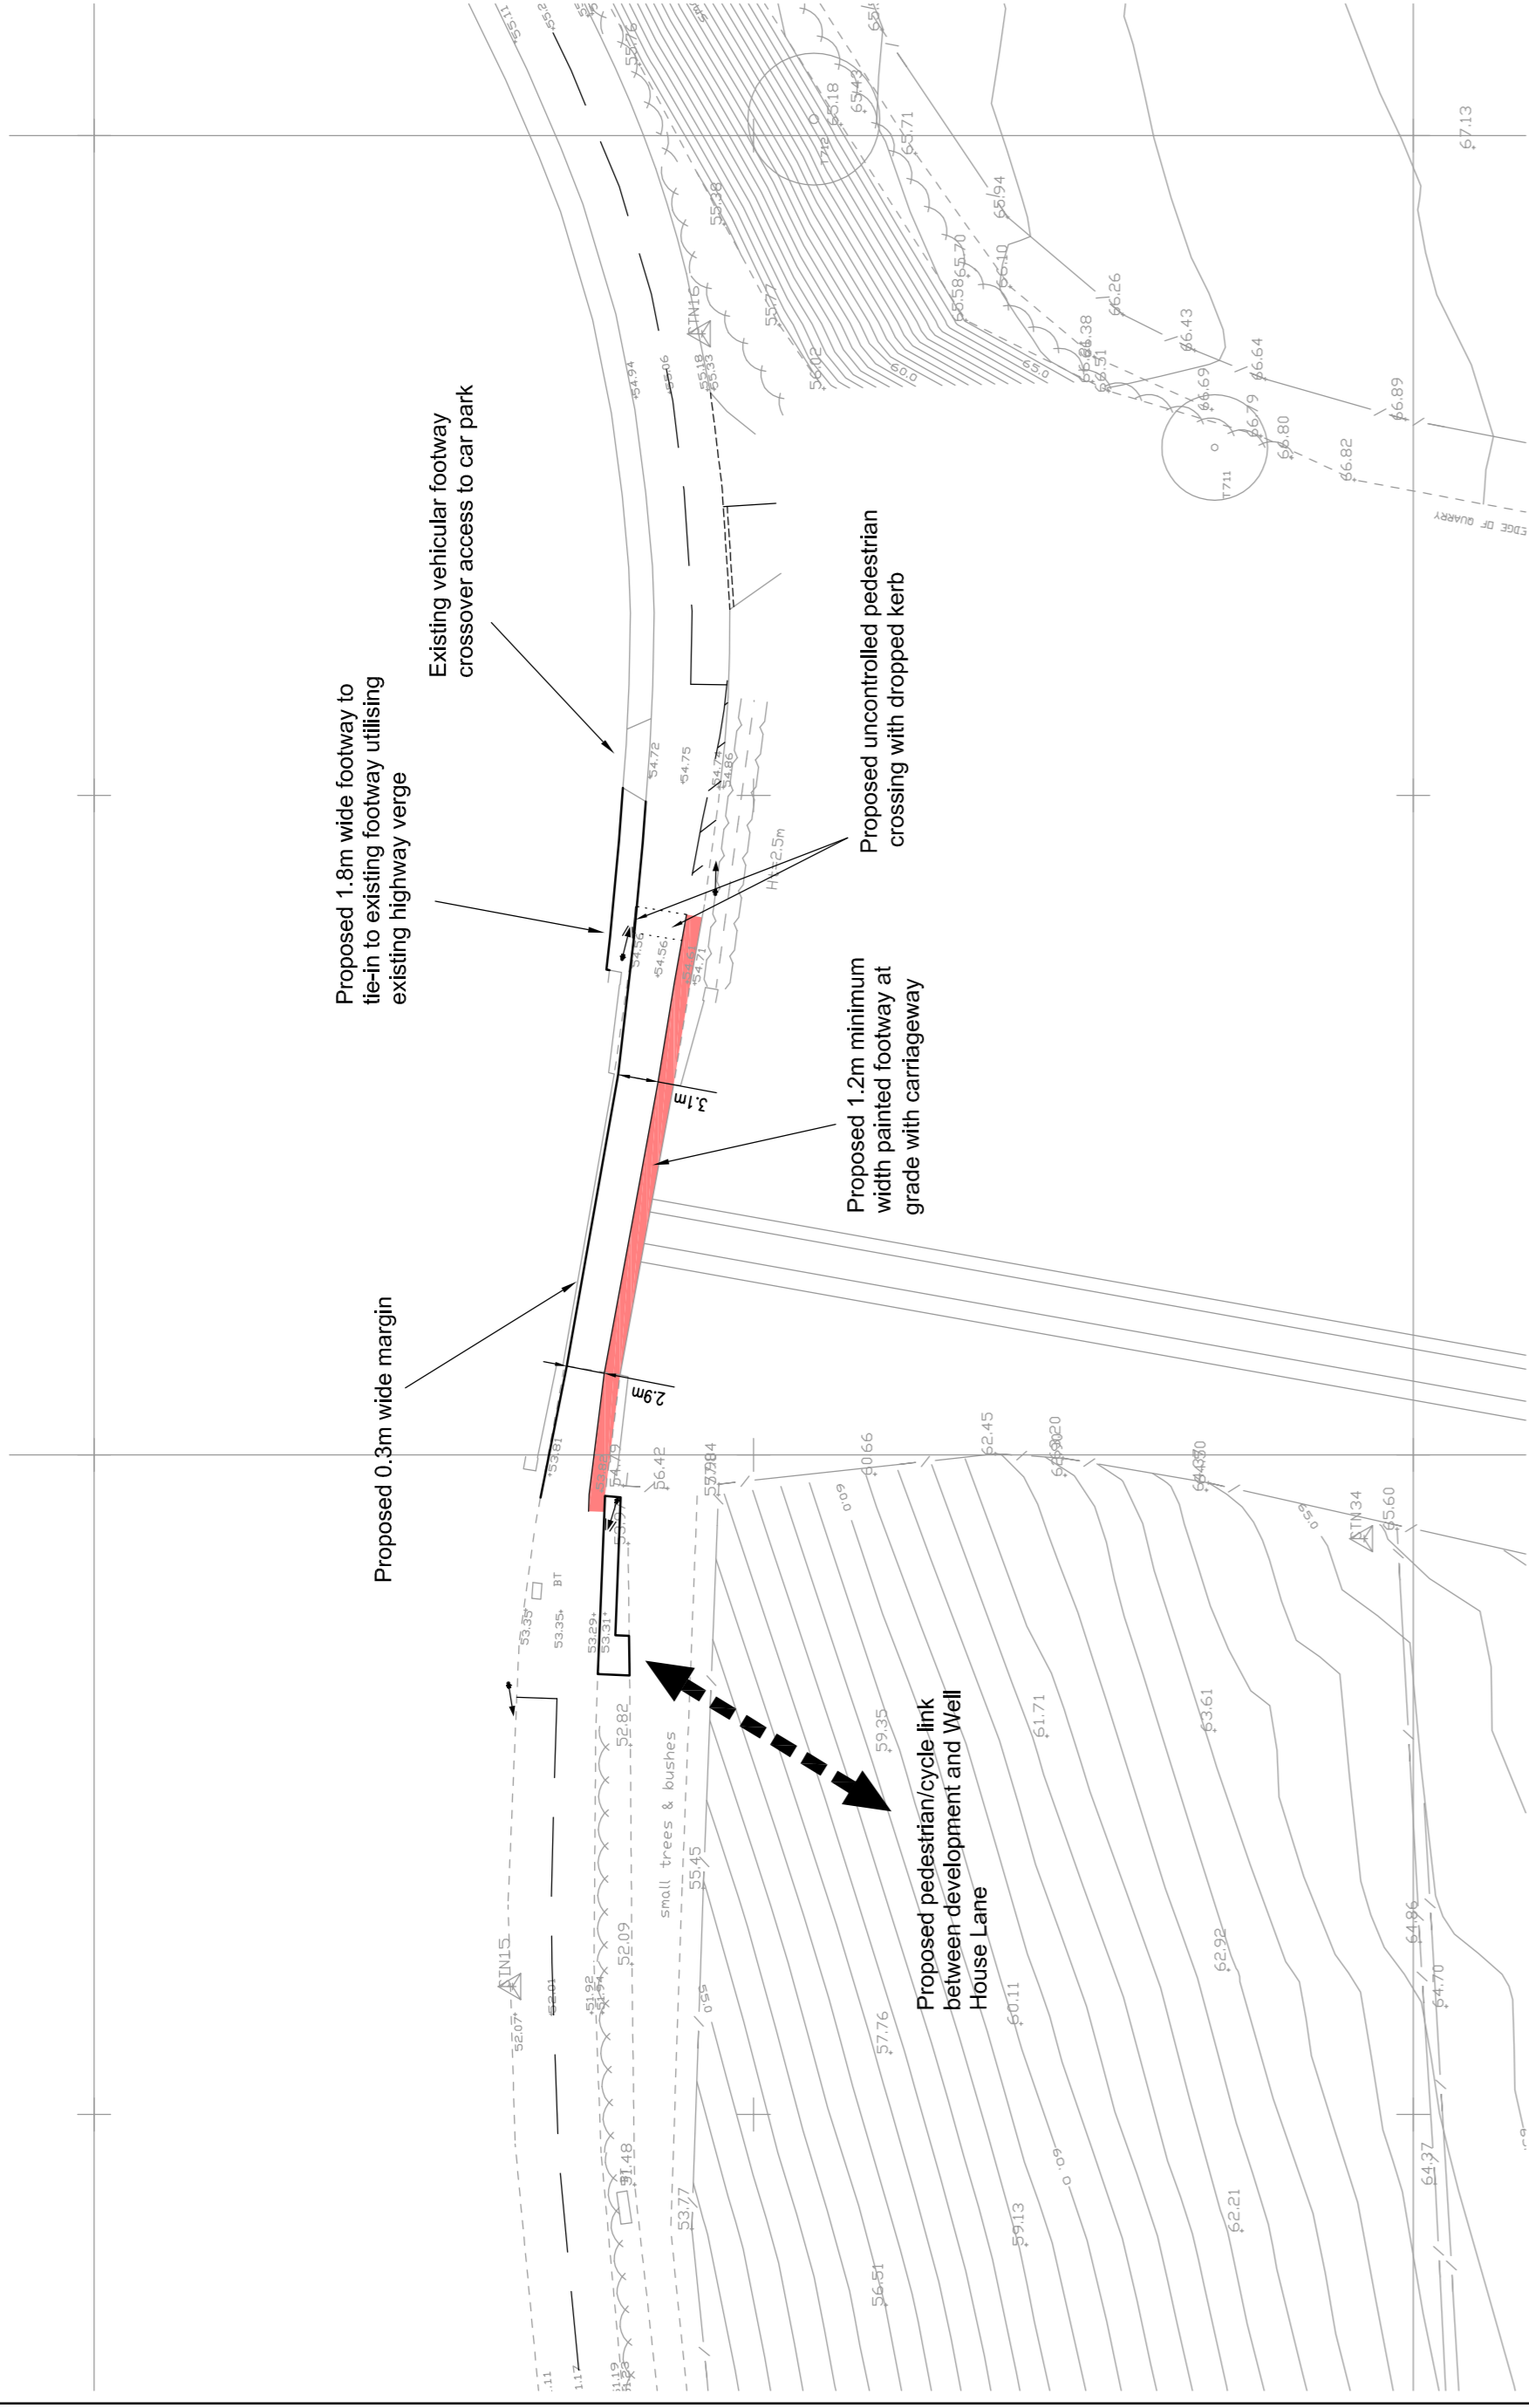

OPTION 2 - Reduced Carriageway Width and Proposed Painted Footway At Grade With Carriageway

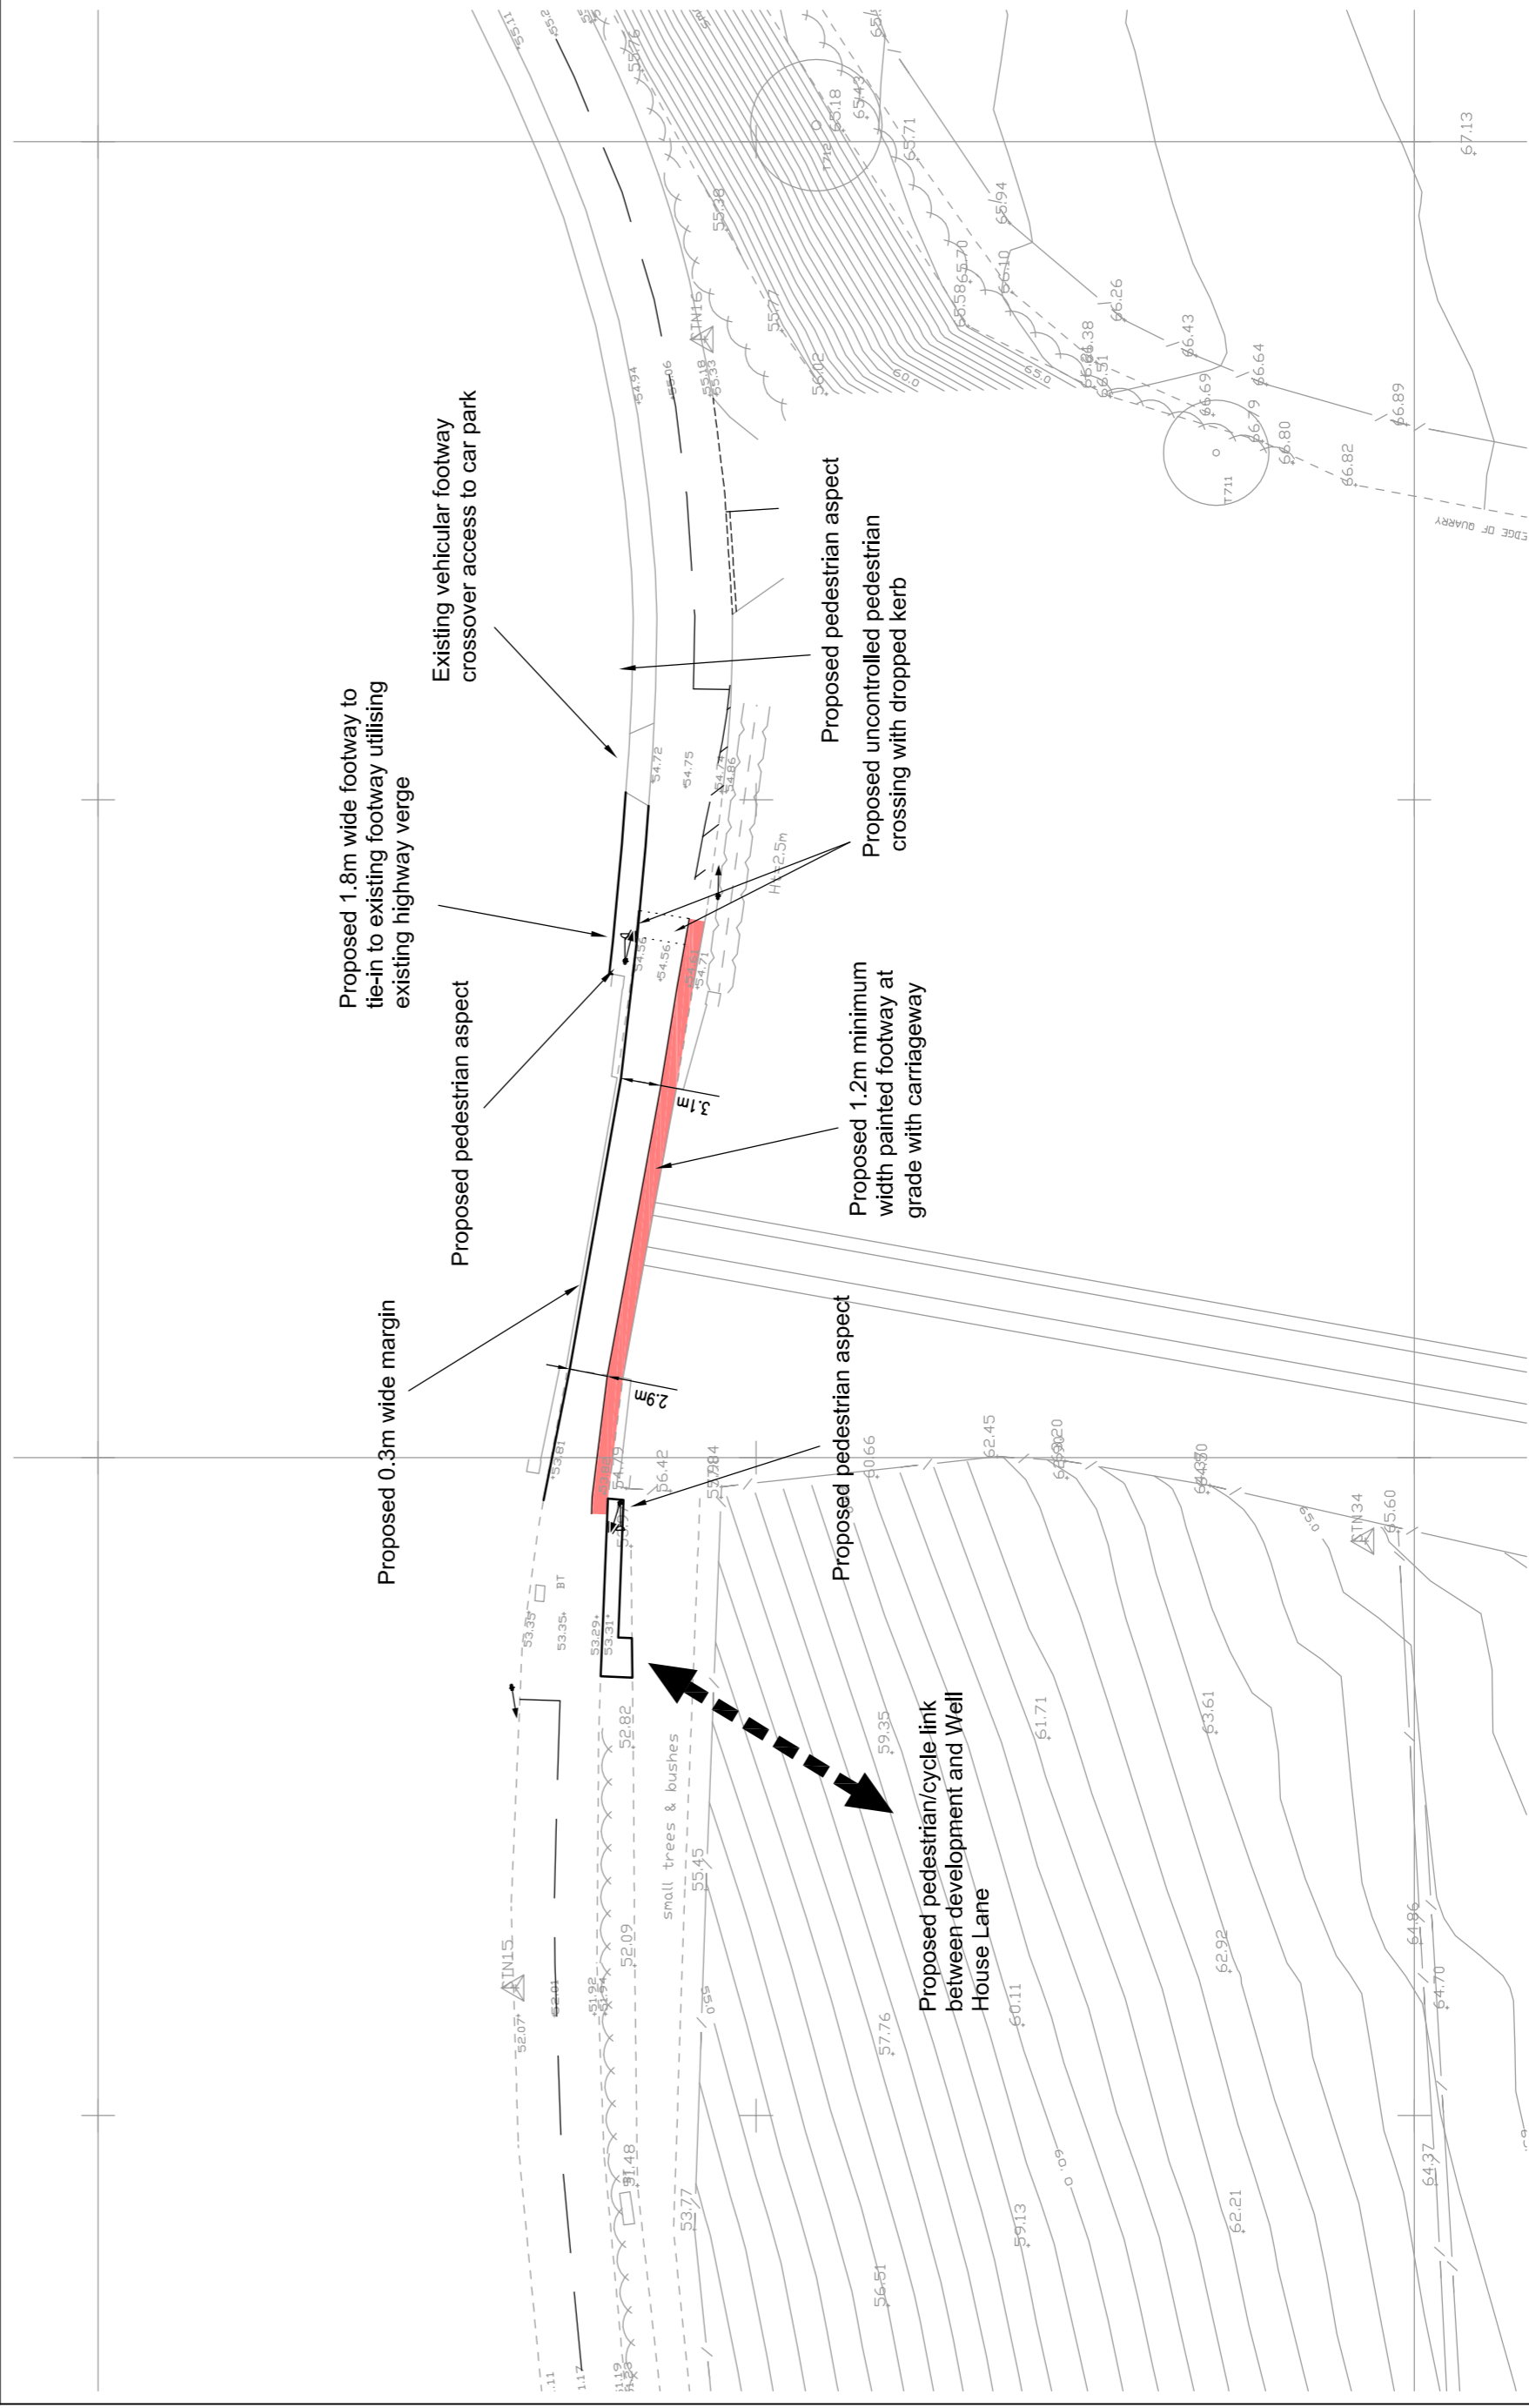

OPTION 3 - Reduced Carriageway Width and Proposed Painted Footway At Grade With Carriageway and 'All Red' Vehicle Stage Allowing Pedestrians To Walk Through Under The Bridge Without Traffic

NOTES:

B	REVISED	09/04/09	Options 2 and 3 added.	PSW	IMFF	DOT
A	ISSUED	09/04/09	Development and footway layout for Option 1.	PSW	IMFF	DOT




21 Berkeley Square
Cillon
London W1J 8JF
0117 252 5400
www.tpa.co.uk

CLIENT:
CALA HOMES (SOUTH) LIMITED

PROJECT:
**BARTON FARM,
WINCHESTER**

TITLE:
**Proposed Well House Lane
Shuttle Signals**

STATUS:	INFORMATION			
SCALE:	DATE:	DRAWN:	CHECKED:	APPROVED:
1:500	09/04/09	PSW	IMFF	DGT
JOB NO:	0710-64	DRAWING NO:	Figure 4.5	REVISION:
				B

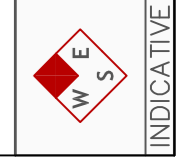

RESERVED COPYRIGHT