


BARTON FARM, WINCHESTER : Draft Illustrative Masterplan

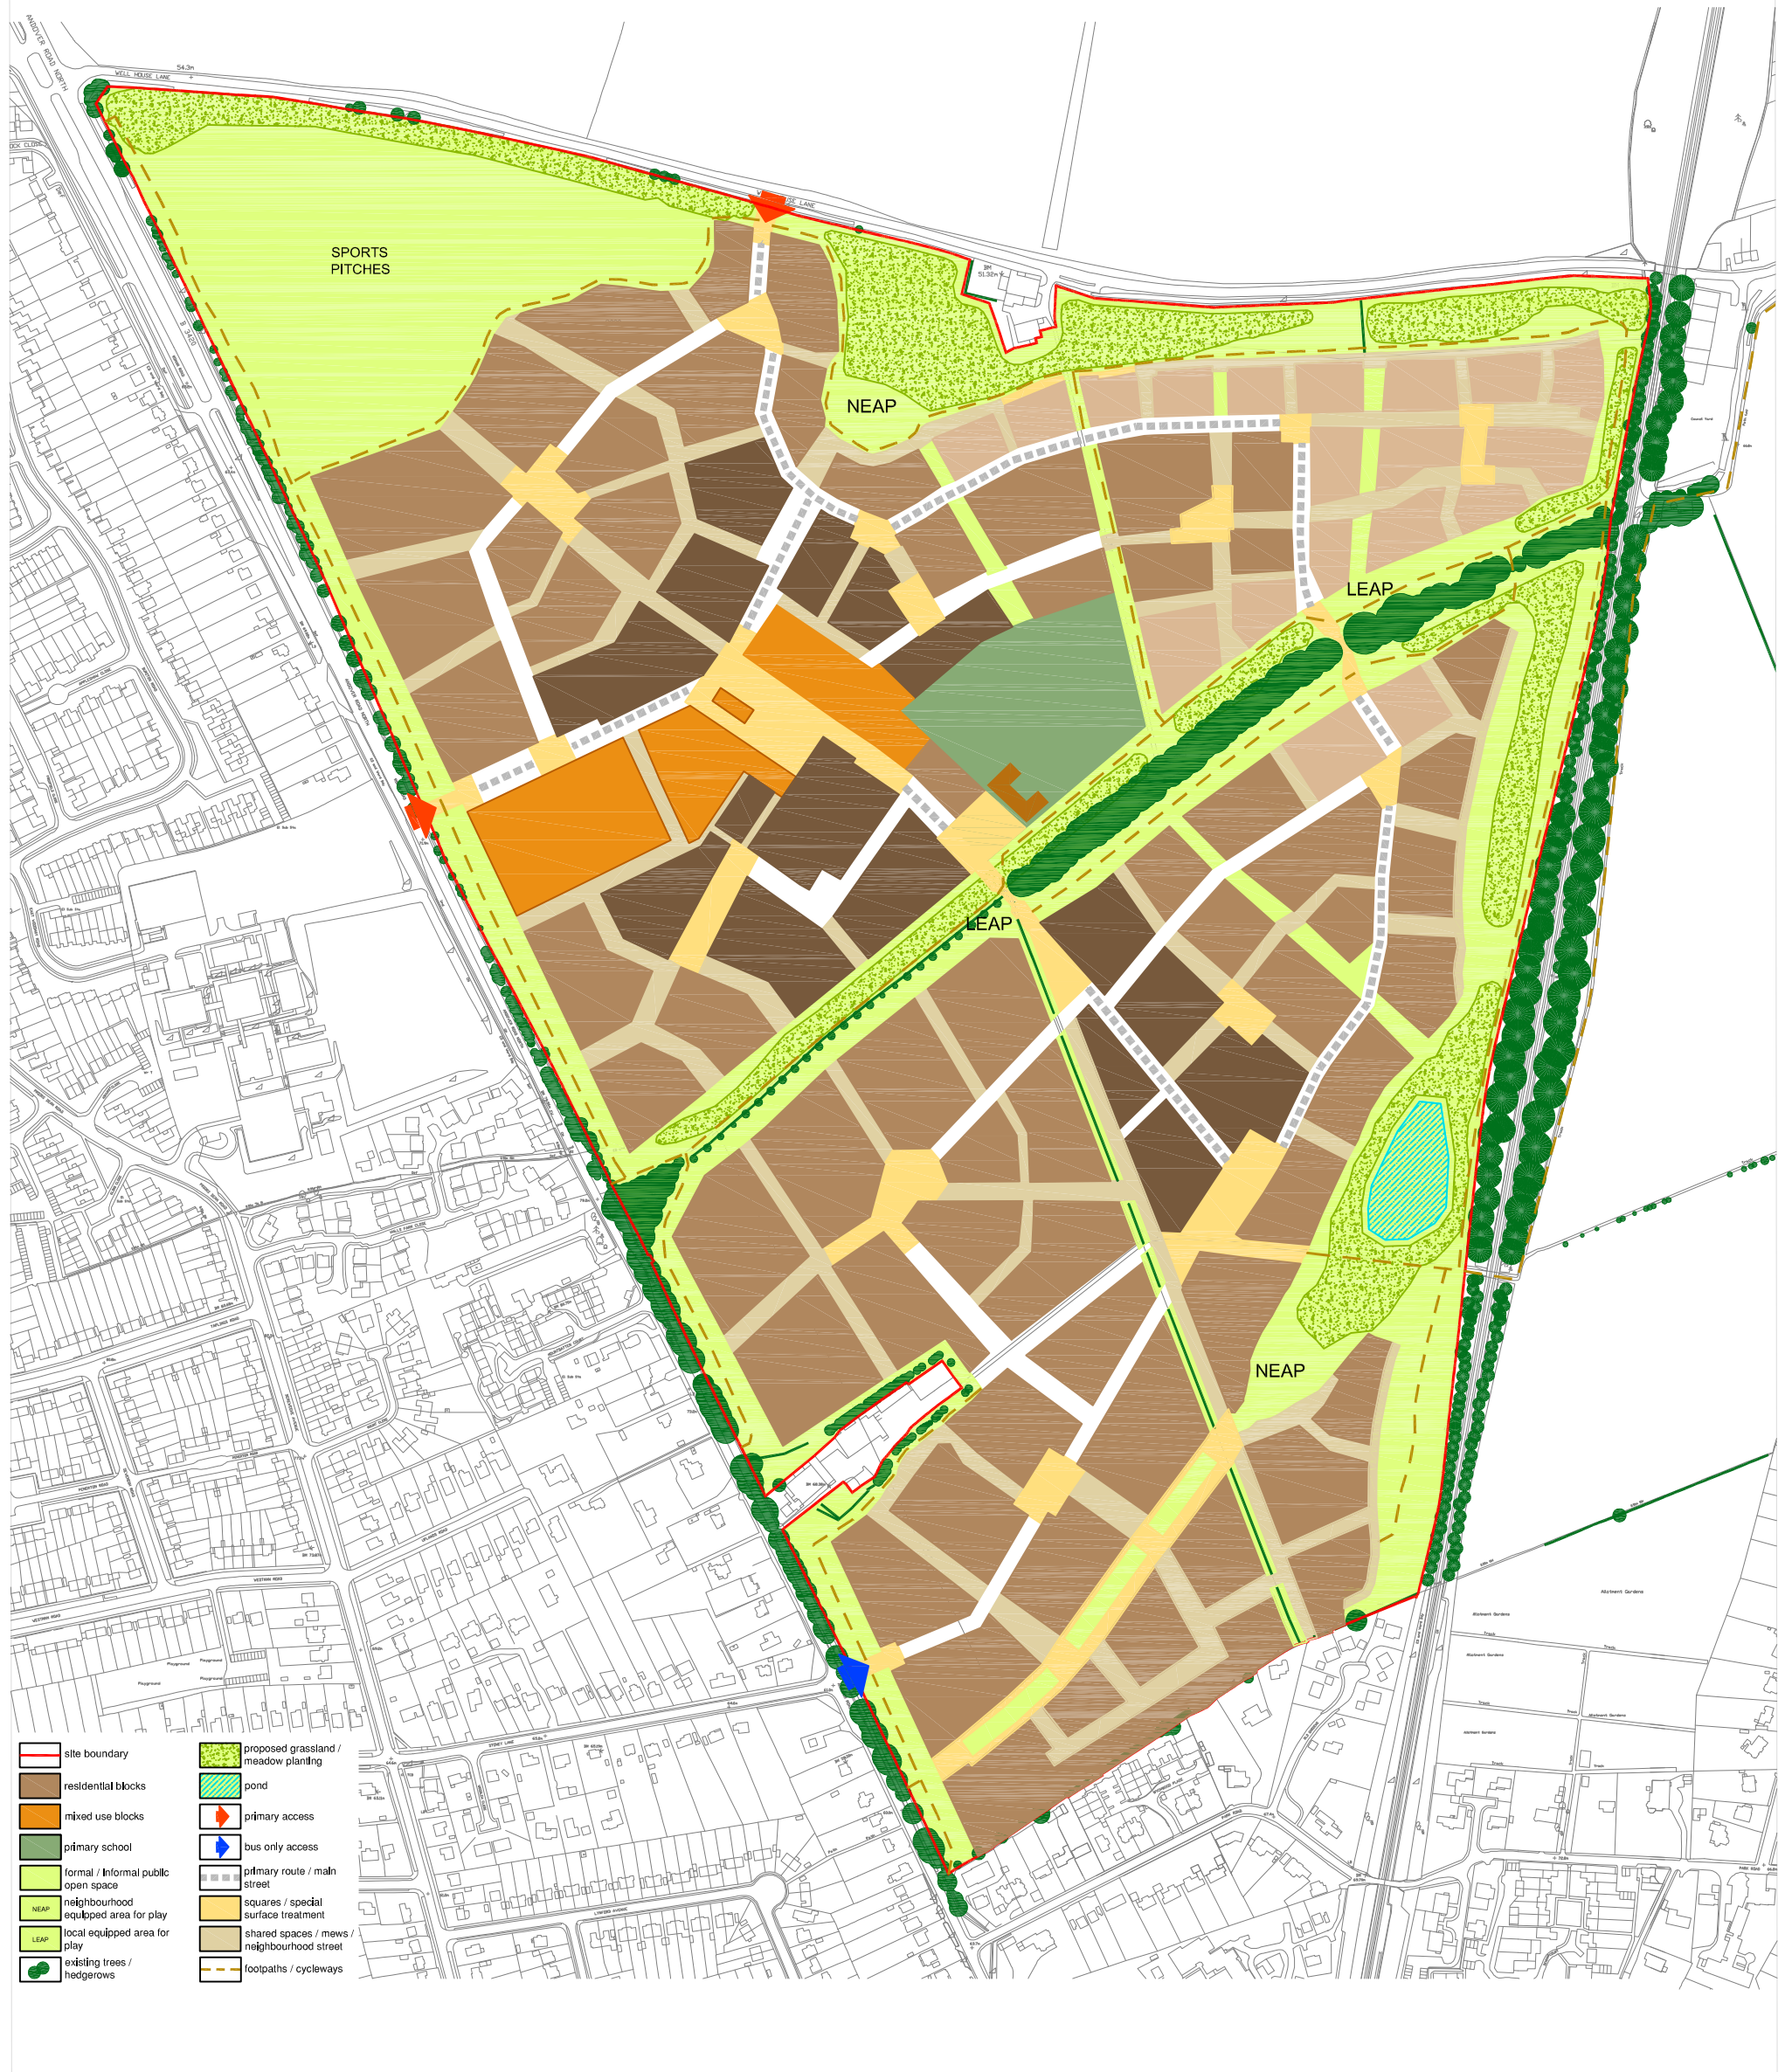

Do not scale from this drawing. This drawing is for indicative purposes only. All information contained on this drawing should be verified through proper survey.



Reproduced from Ordnance Survey map with permission of the controller HMSO: Crown Copyright Licence No: AR 161462

revision:	date	by	description	chk	apd
A	27.03.2009	PT	Updated Masterplan to reflect Concept	JR	-
B					
C					
D					
E					
F					

project: Barton Farm, Winchester
 title: Draft Illustrative Masterplan
 client: CALA Homes (South) Limited
 job no: ACD5437 drg no: 500_15 rev: A
 drawn: JR / PT date: 27.03.2009 scale: 1:5000 @A3

155 Aztec West, Almondsbury, Bristol, BS32 4UB
 tel: 01454 853000 fax: 01454 858029 email: rpsbl@rpsplc.co.uk

