

A3

RESERVED COPYRIGHT

ORIGINAL PLOT SIZE

NOTES:

Reproduced from Ordnance Survey Superplan Data with the permission of The Controller of Her Majesty's Stationery Office. Crown Copyright - Licence No. AL100034021

Based on [Survey Company's Name] Topographical Survey Drawing No:

Rev	Date	Details	Drawn by	Checked by

21 Berkeley Square  
Clifton  
Bristol  
BS8 1HP

**PINNACLE** 0117 925 9400  
Transportation bristol@ptl.co.uk



CLIENT: **CALA HOMES (SOUTH) LIMITED**


PROJECT: **BARTON FARM, WINCHESTER**

TITLE: **Proposed Well House Lane Shuttle Signals**

STATUS: **INFORMATION**

SCALE: 1:500	DATE: 09.04.09	DRAWN: PSW	CHECKED: MFF
--------------	----------------	------------	--------------

JOB NO: 0710-64	DRAWING NO: Figure 4.5	REVISION:
-----------------	------------------------	-----------

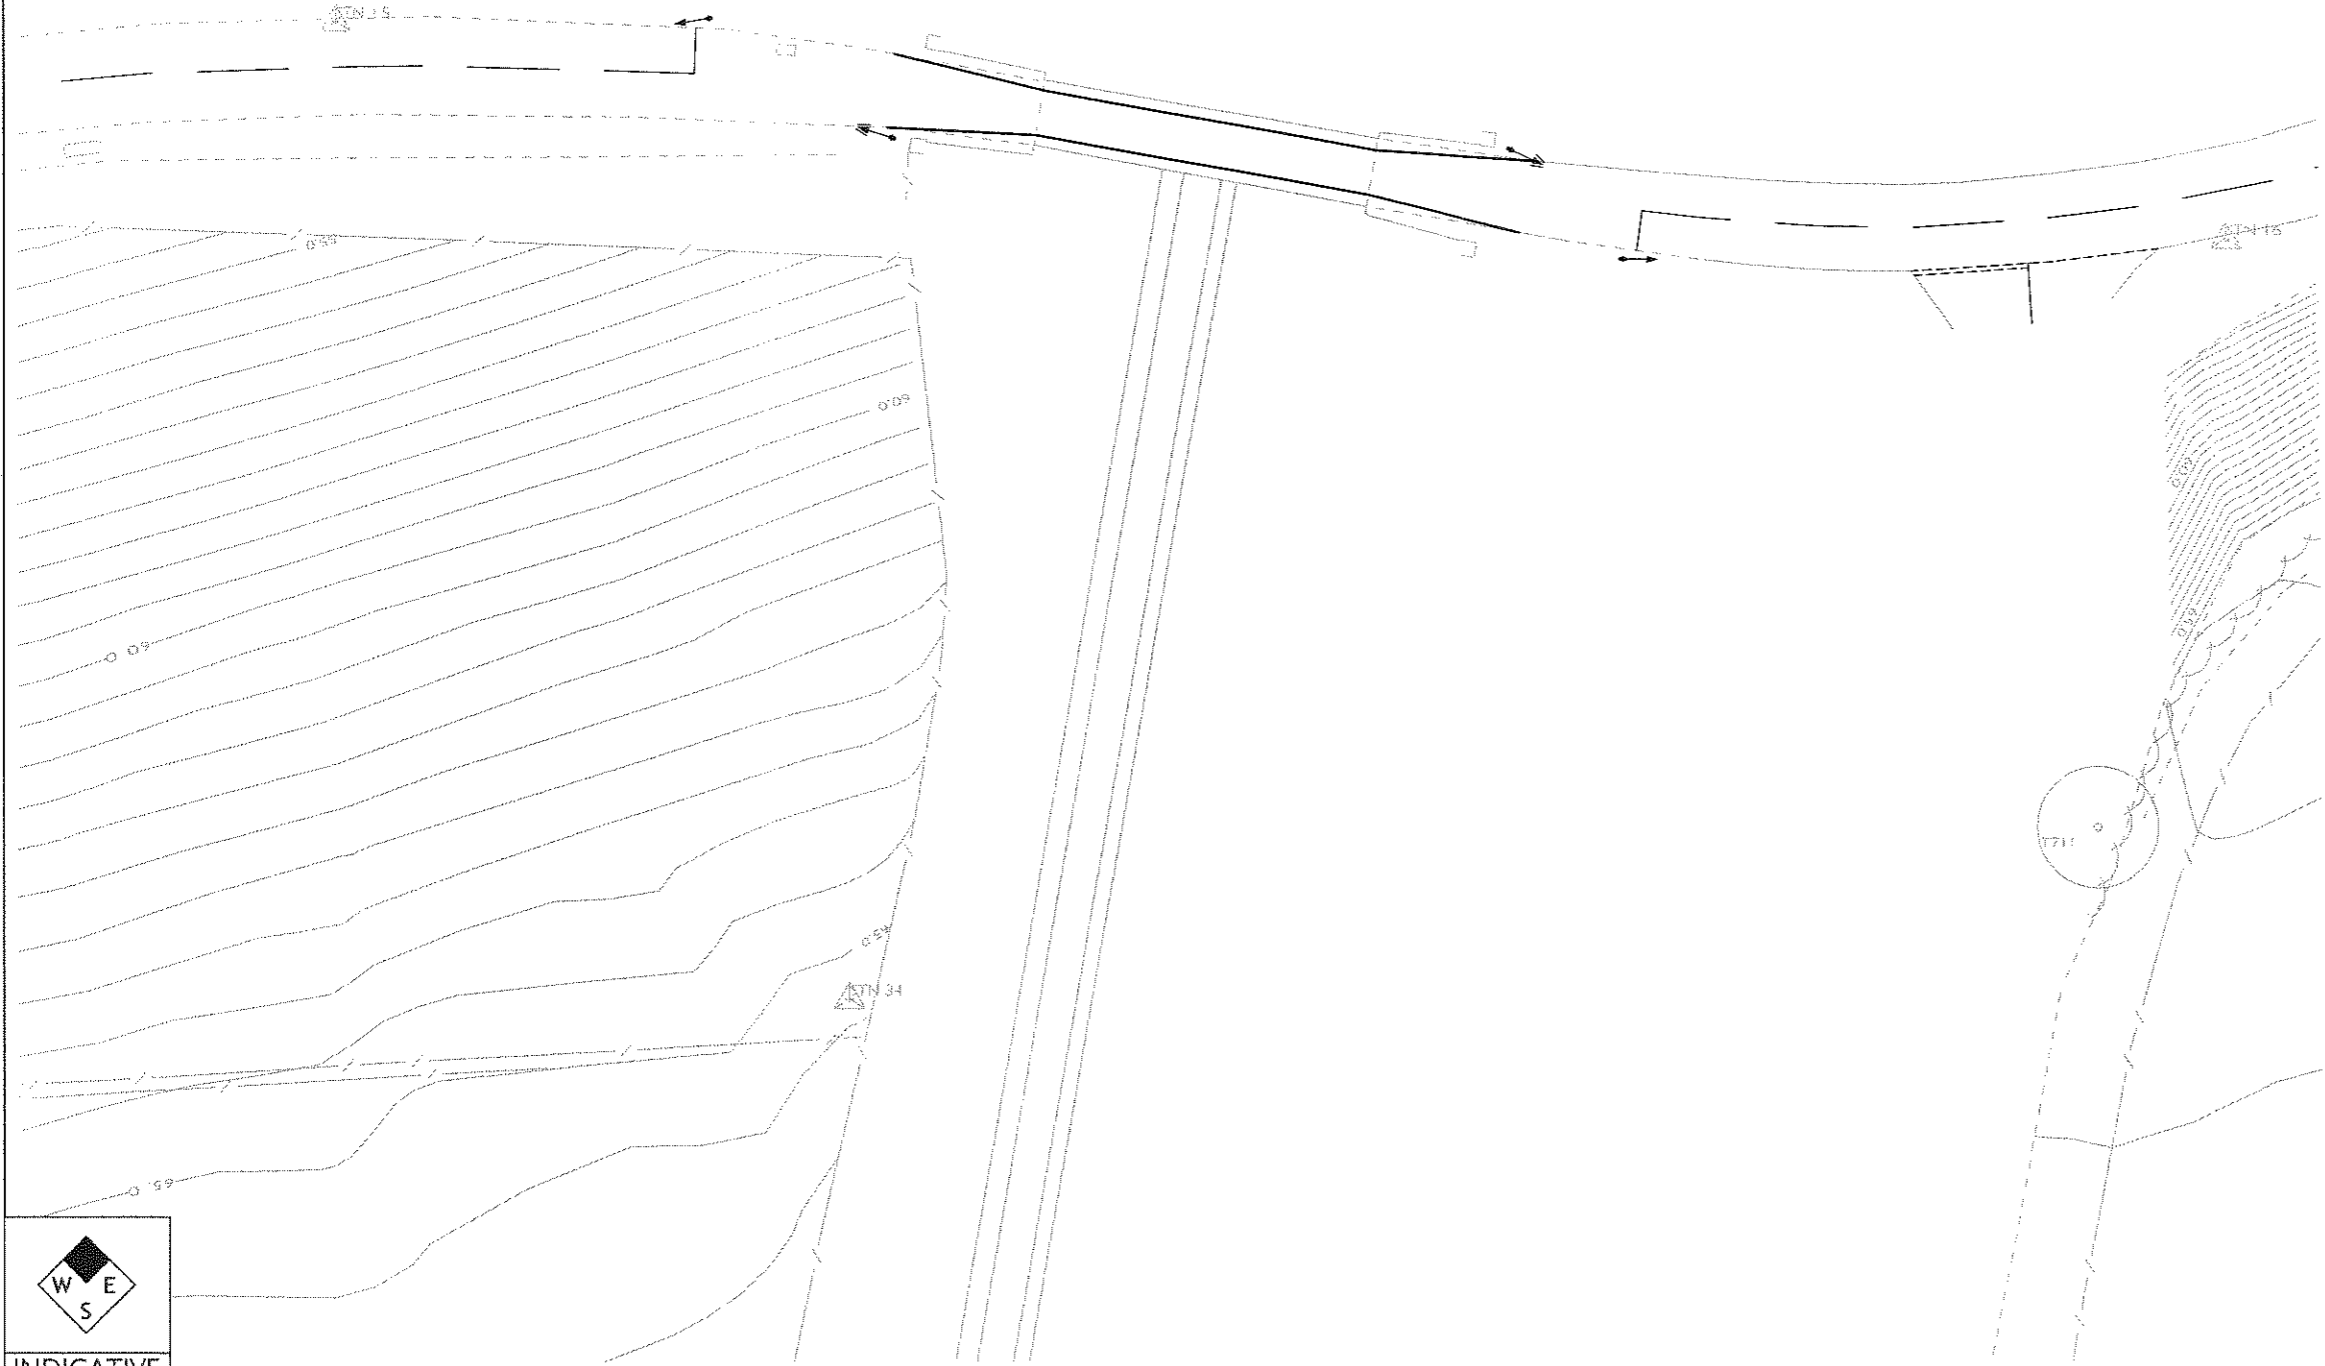

INDICATIVE