


A3

ORIGINAL PLOT SIZE

RESERVED COPYRIGHT

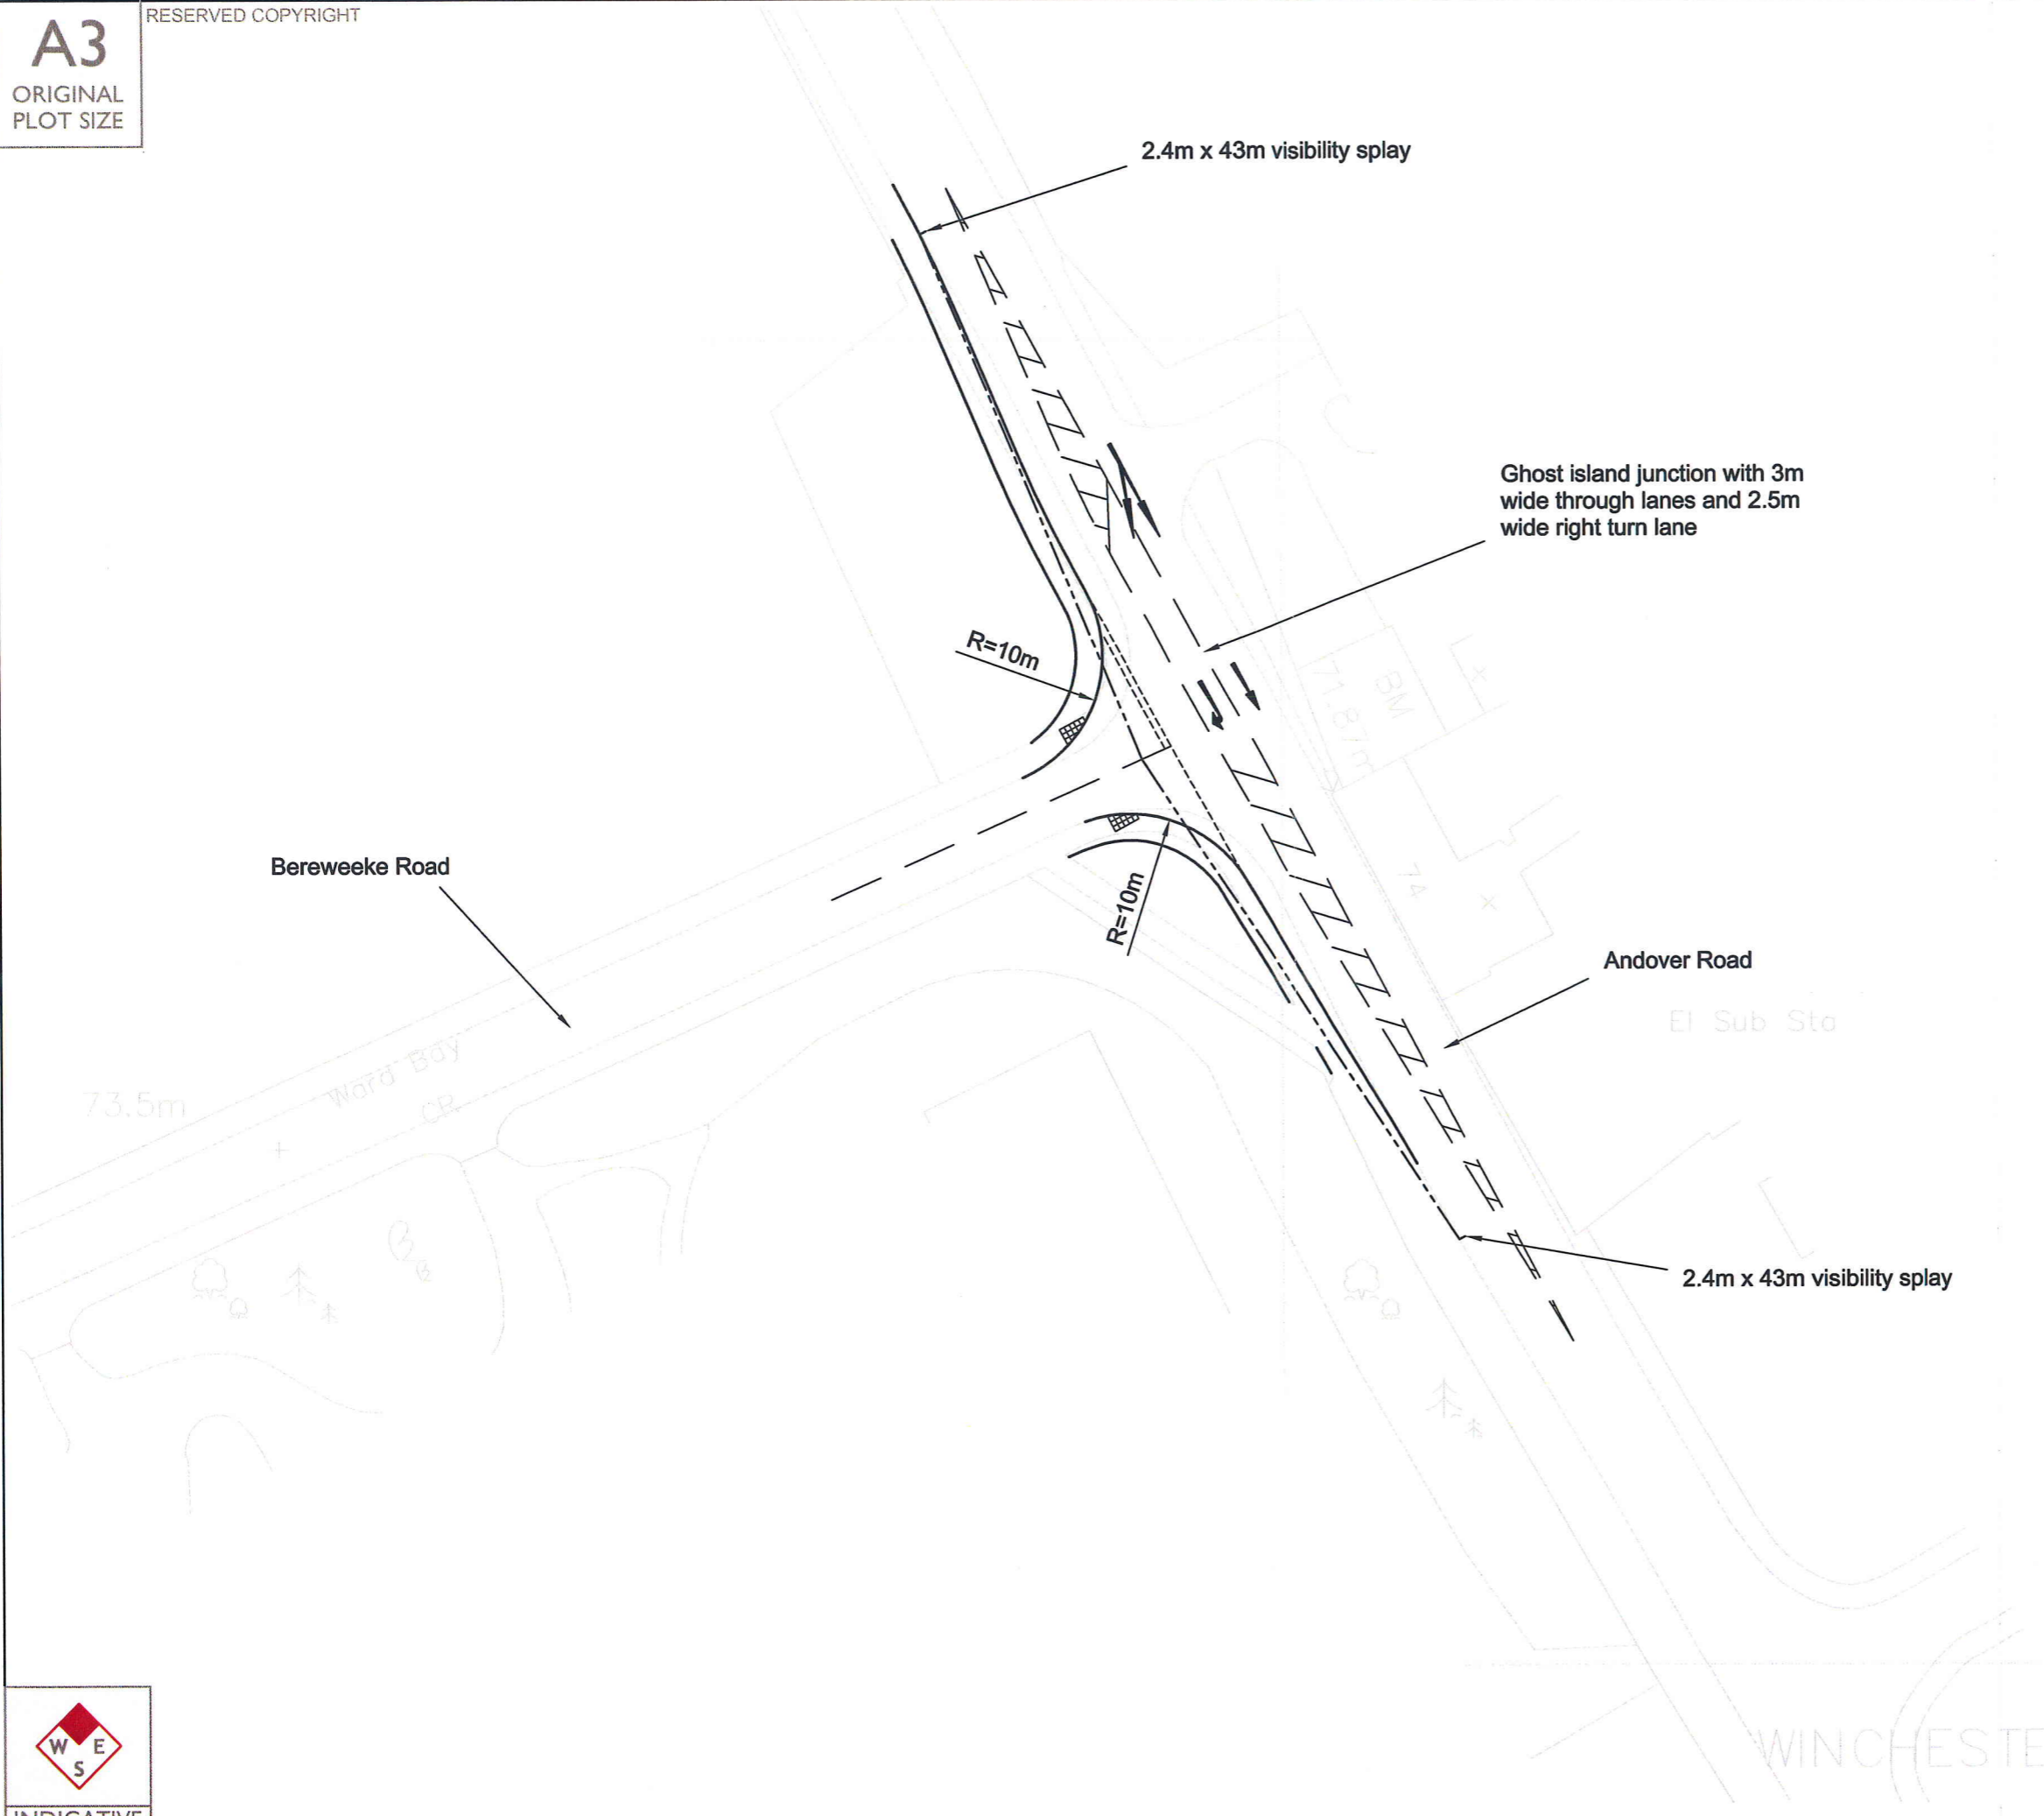

NOTES:

Reproduced from Ordnance Survey Superplan Data with the permission of The Controller of Her Majesty's Stationary Office. Crown Copyright - Licence No. AL100034021
 Based on [Survey Company's Name] Topographical Survey Drawing No:

Rev	Date	Details	Drawn by	Checked by

21 Berkeley Square
 Clifton
 Bristol
 BS8 1HP

PINNACLE Transportation 0117 925 9400
 bristol@ptl.co.uk



CLIENT: **CALA HOMES (SOUTH) LIMITED**

PROJECT:
**BARTON FARM,
 WINCHESTER**

TITLE:
**Potential Andover Road/
 Berewecke Road Junction
 Improvements**

STATUS:
INFORMATION

SCALE: 1:500	DATE: 20.10.09	DRAWN: PSW	CHECKED: MFF
-----------------	-------------------	---------------	-----------------

JOB NO: 0710-64	DRAWING NO: Figure 4.8	REVISION:
--------------------	---------------------------	-----------



INDICATIVE