


AI RESERVED COPYRIGHT

ORIGINAL PLOT SIZE

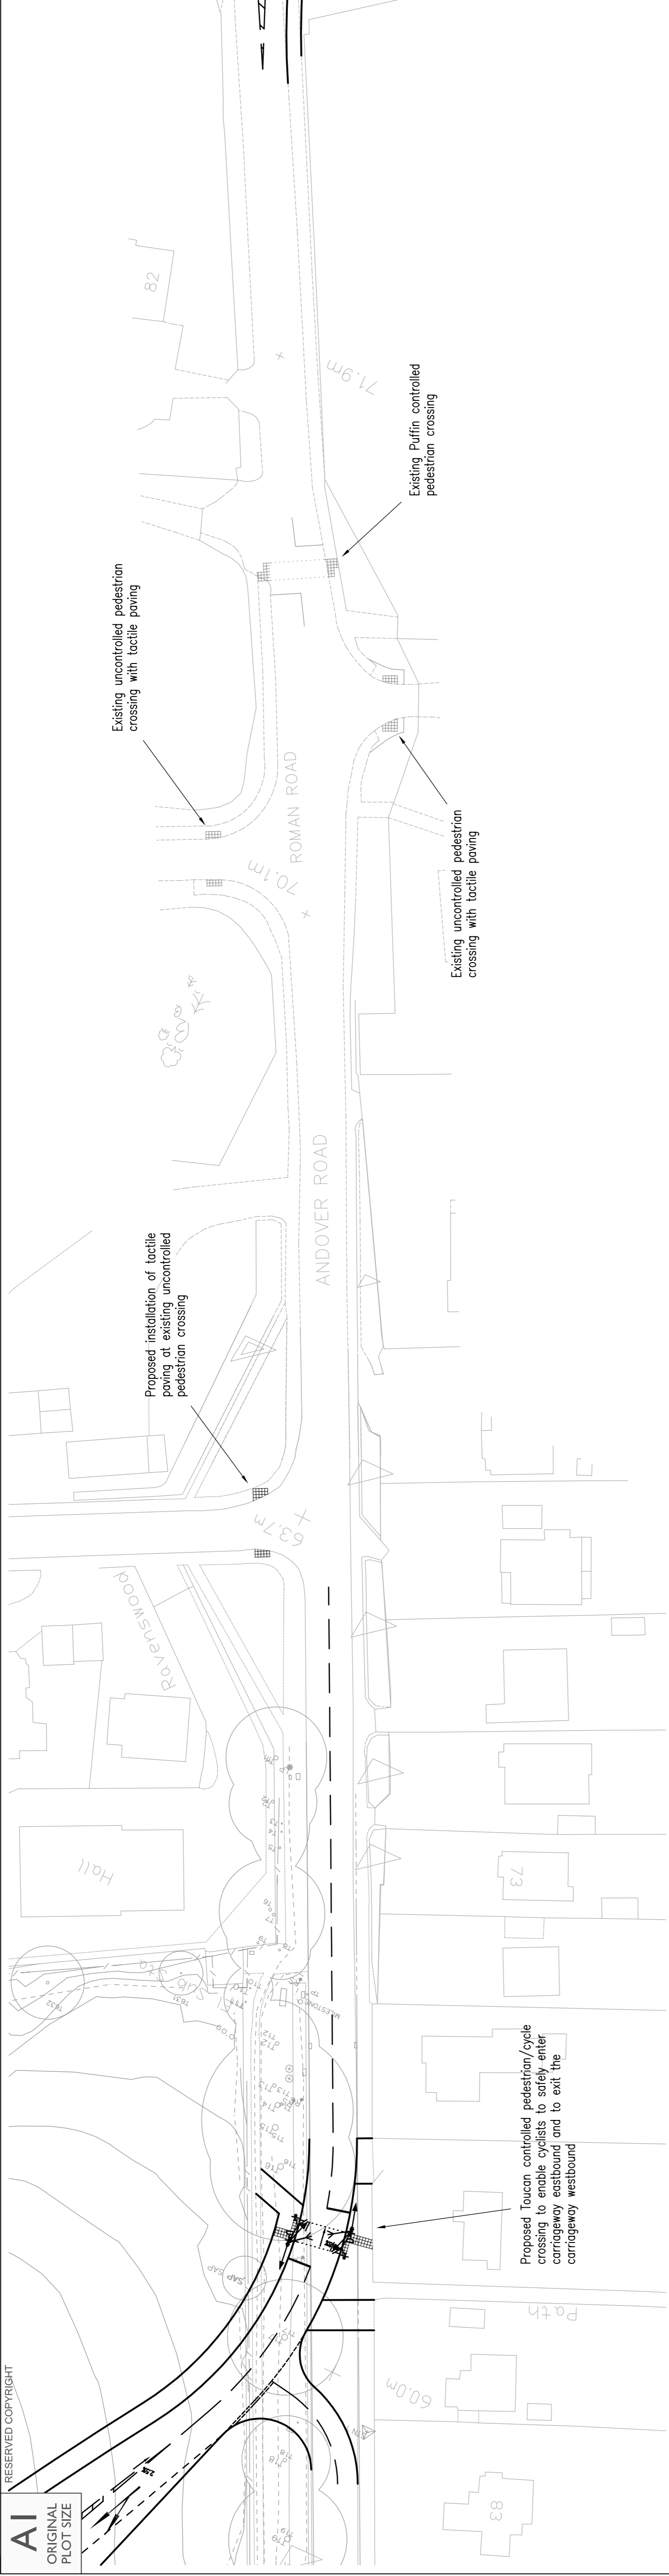

Reproduced from Ordnance Survey Superplan Data with the permission of The Controller of Her Majesty's Stationery Office. Crown Copyright - Licence No. AL10000621  
 Based on [Survey Company's Name] Topographical Survey Drawing No.

Rev	Date	Details	PSW	MF	Checked by
A	17.11.09	Relieve island removed from abnormal load route.			

21 Berkeley Square  
 Clifton  
 Bristol  
 BS8 1HP

**PINNACLE** 0117 925 9400  
 Transportation bristol@pfi.co.uk

CLIENT: **CALA HOMES (SOUTH) LIMITED**

PROJECT:

**BARTON FARM,  
 WINCHESTER**

TITLE:  
**Proposed Andover Road  
 Southern Corridor  
 Improvements**

STATUS:  
**INFORMATION**

SCALE:	DATE:	DRAWN:	CHECKED:
1:500	21.10.09	PSW	MFF

JOB NO:	DRAWING NO:	REVISION:
0710-64	Figure 10.2	A

